

No.	Date	By	Checked	Revision Description


Alabama Engineering Company, Inc.		Grading & Drainage Plan	
1214 Alford Avenue, Suite 200 Hoover, Alabama 35226		Sunview	
Phone (205) 803-2161		Sunview Development, LLC	
Fax (205) 803-2162		Vestavia, Alabama	

Scale: 1" = 30'	Date: 3/3/2006
Drawn by: J. W. ...	Sheet No: 2
Checked by: ...	Scale: 2" = 1'
File Name: ...	Scale: 2" = 1'

No. valid for reproduction unless signed in this block

Robert W. Embery, P.E.

Date: _____

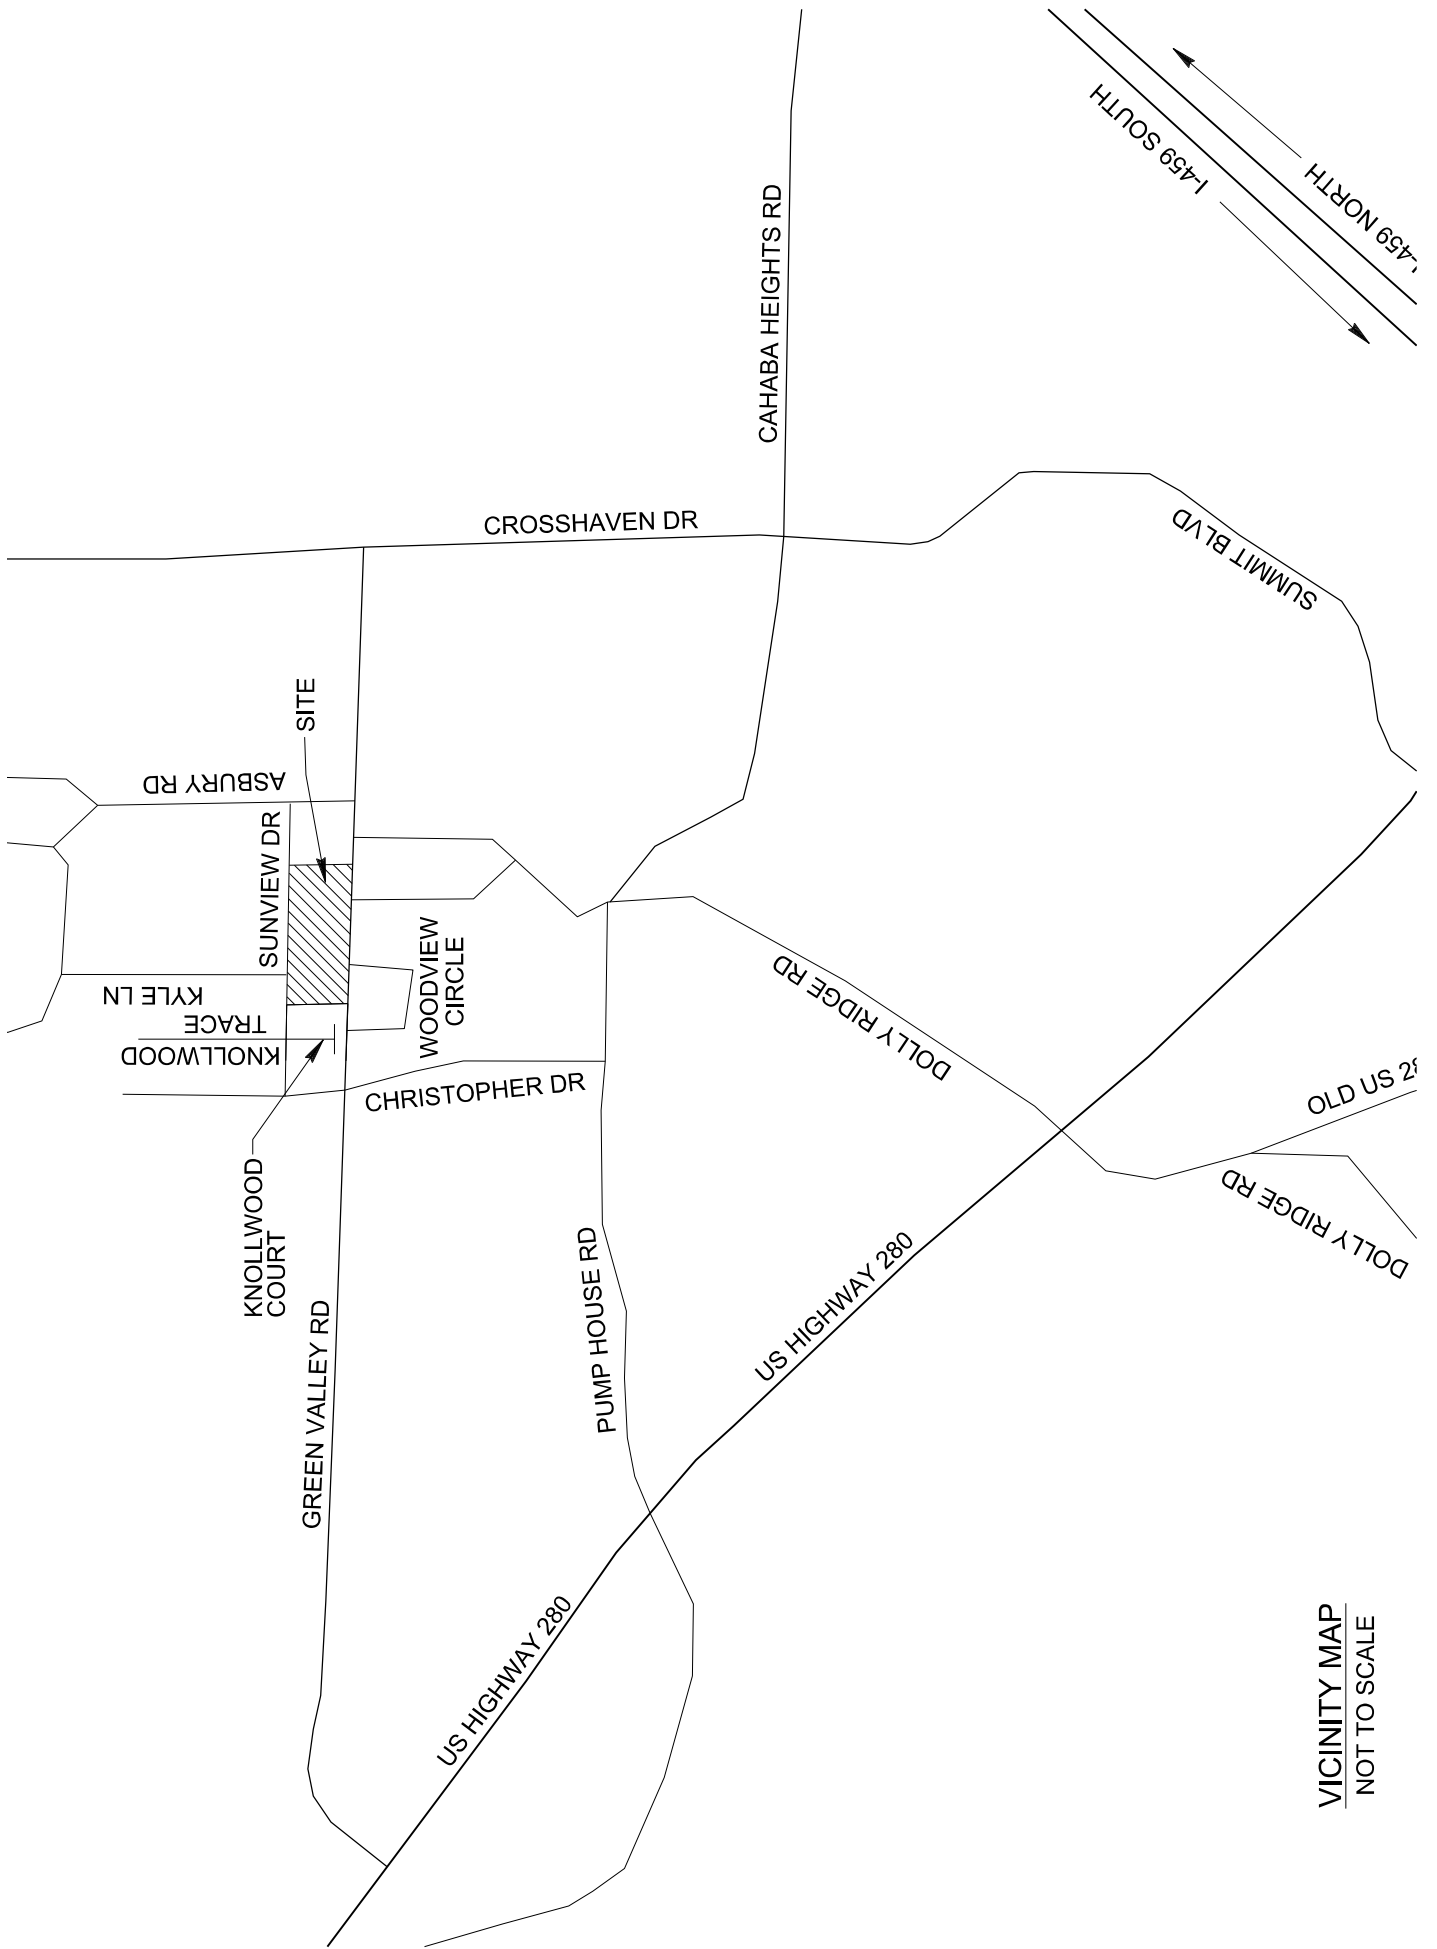

VICINITY MAP
NOT TO SCALE



signature
HOMES

 Sunview Drive - Cantor A



SH Sunview Drive - Cantor B





Sunview Drive - Gale A





Sunview Drive - Gale B



SH Sunview Drive - Hayes A





Sunview Drive - Hayes B





signature
HOMES