

Rezoning Application

RZ-25-2

Submitted On: Apr 3, 2025

Applicant

 Joe Schifano  
 205-531-9664  
 @schifano@edgalabama.com

Primary Location

3279 CAHABA HEIGHTS RD  
VESTAVIA HILLS, AL 35243

Additional Locations

4201 WHITE OAK DR, VESTAVIA HILLS AL 35243

Property Information

Subject Property Address

3279 Cahaba Heights Road & 4201 White Oak Drive

Tax Parcel ID Number

28 00 23 2 013 007.000

Legal Description

North 112 feet of Lot 1, Block 1, MB 22, PG 83; Lot 2-A, MB 48, Pg 55

Existing Parking Spaces

0

Proposed Parking Spaces

22

Submission Date

04/03/2025

Type of Project

New Residential Subdivision

Action Requested:

From Existing Zoning Classification

R-5 & O-1

To Requested Zoning Classification

R9

For the Intended Purpose of:

Creation of a Townhome Subdivision

Acreage of Subject Property

0.78

Acreage of Property to be Disturbed

0.78

Setbacks

Front

15

Back

45

Side

10

Open Space

0

Lot Coverage Percentage

45

Tree Save Plan - I acknowledge that a if this is a new non-residential development or is a residential development in excess of 3 units, that I am required to submit a tree save plan concurrent with this application (excludes PUDs).

true

**Owner Information**

Applications must be either submitted by the owner of the property or a representative duly appointed by the owner by way of a notarized letter and/or power of attorney.

**Owner Address City State Zip**

3505 Bent River Road  
Birmingham, AL 35216

**Owner's Phone Number**

(205) 985-7171

By checking this box, I hereby affirm that I am the representative of the owner duly authorized to represent this petition for rezoning. Simultaneously with this application, I am submitting notarized documentation from the owner which authorizes me to represent this case. If no authorization is provided, this application cannot be processed.

true

**Mailing Address of Responsible Party**

120 Bishop Circle  
Pelham, AL 35124

**Phone No. of Responsible Party**

(205) 403-9158

**Property Owner Name**

KADCO Homes, LLC

**Company Name**

--

**Email Address of Owner**

jdkessler84@gmail.com

**Owner Representative/Responsible Party**

Joe Schifano

**Company Name**

Engineering Design Group

**Contact Email of Responsible Party**

schifano@edgalabama.com

**Email Address of Responsible Party**  
schifano@edgalabama.com

**Project Engineer Information (if applicable)**

**Name**

Joe Schifano

**Company**

Engineering Design Group

**Mailing Address**

120 Bishop Circle  
Pelham, AL 35124

**Phone Number**

(205) 403-9158

**Email**

schifano@edgalabama.com

# REZONING PACKAGE

FOR A TOWNHOME DEVELOPMENT KNOWN AS

## CAHABA HEIGHTS TOWNHOMES

VESTAVIA HILLS, ALABAMA


### LIST OF CONTACTS

CITY OF VESTAVIA HILLS  
CITY PLANNER  
CONTACT: CONRAD GARRISON  
PHONE: (205) 978-0179

CITY OF VESTAVIA HILLS  
CITY ENGINEER  
CONTACT: ETHAN FISHER  
PHONE: (205) 978-0179

WATER  
BIRMINGHAM WATER WORKS BOARD  
CONTACT: DOUG STOCKHAM  
PHONE: (205) 244-4186  
DOUG.STOCKHAM@BWWB.ORG

SEWER  
JEFFERSON COUNTY  
ENVIRONMENTAL SERVICES  
CONTACT: BEN PAIE  
PHONE: (205) 521-7515  
PAIEB@JCCAL.ORG

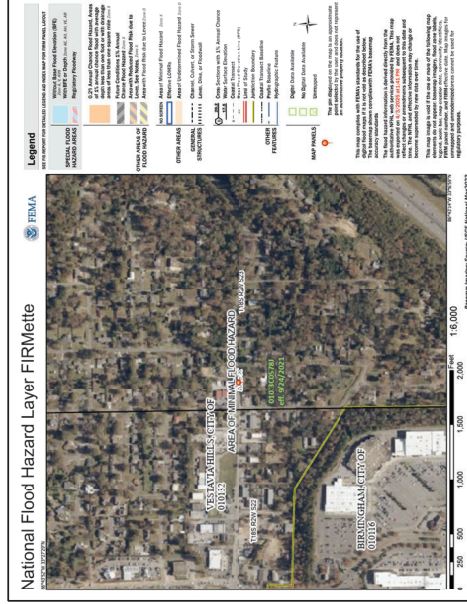

FEMA FIRMETTE FM01073C0576J  
N.T.S.



VICINITY MAP  
N.T.S.

### SHEET INDEX

NS  
1 OF 1  
NOTES  
SURVEY  
PRELIMINARY PLAT  
GRADING PLAN  
C2.0  
C3.0  
C4.0  
C5.0  
C6.0  
STORM PLAN  
EROSION & SEDIMENT  
CONTROL PLAN  
UTILITY PLAN  
DETAILS

### OWNERS

THE ENTRUST GROUP, INC.  
3122 GREEN VALLEY ROAD  
VESTAVIA HILLS, AL 35243  
(XXX) XXX-XXXX  
CONTACT: DAVID BRUNO

### DEVELOPER

KADCO HOMES  
3505 BENTLEY RIVER ROAD  
BIRMINGHAM, AL 35216  
(205) 985-7171  
CONTACT: JASON KESSLER

### ENGINEERING

ENGINEERING DESIGN GROUP, LLC  
120 BISHOP CIRCLE, SUITE 300  
PELHAM, AL 35267  
(205) 403-9158  
CONTACT: WADE LOWERY, P.E.

### SURVEYING

ENGINEERING DESIGN GROUP, LLC  
120 BISHOP CIRCLE, SUITE 300  
PELHAM, AL 35267  
(205) 403-9158  
CONTACT: RODNEY CUNNINGHAM, P.L.S.


### CAHABA HEIGHTS TOWNHOMES

KADCO0002 - 04/03/2025








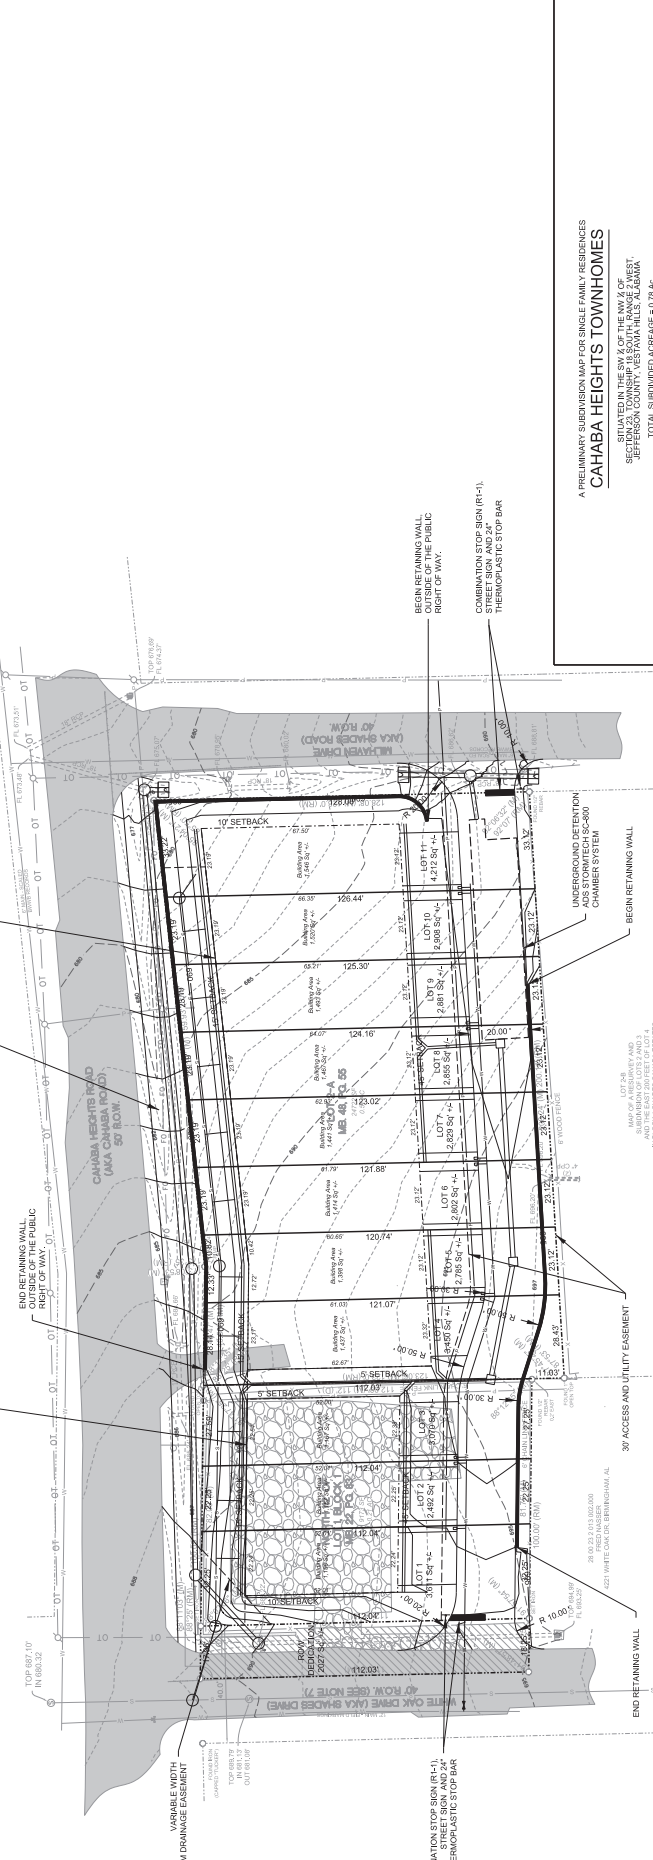

SETBACKS AS SHOWN ON PLAT  
ENGINEERING & SURVEYING, INC.  
120 BISHOP CIRCLE, SUITE 300  
PELHAM, ALABAMA 35124  
CDA 105743

NOTES:

1. ALL LOT DIMENSIONS SHOWN ARE APPROXIMATE.
- 16.

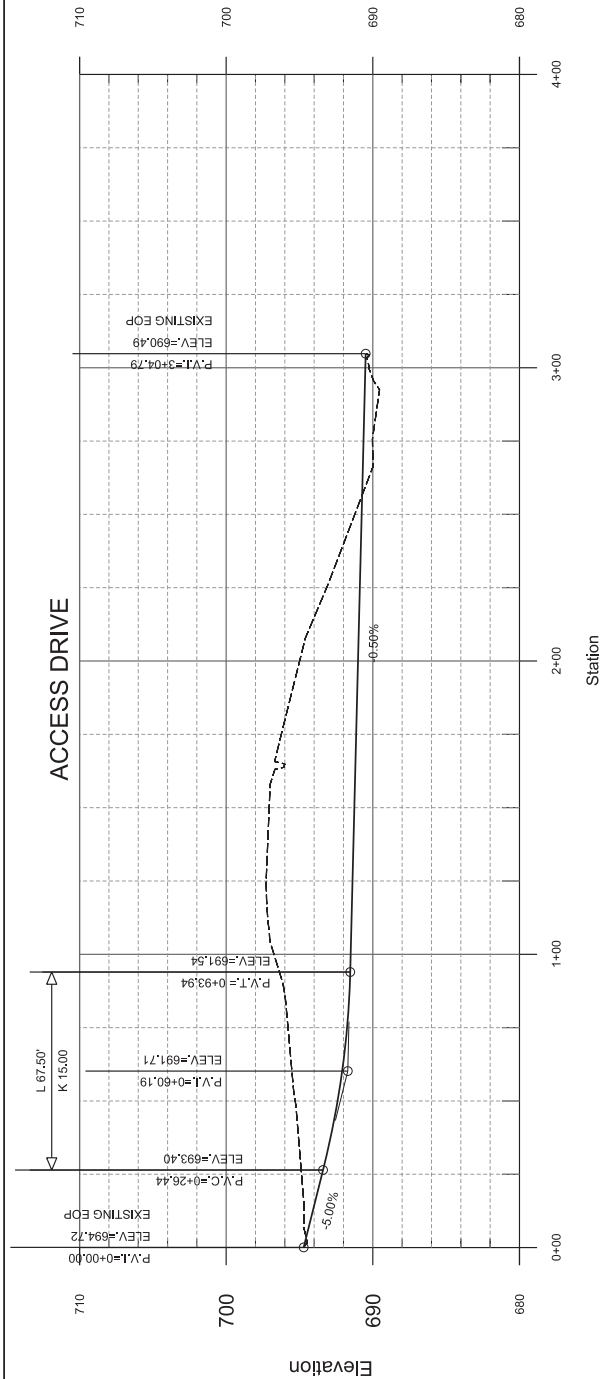





| REVISIONS |
|-----------|
|           |
|           |












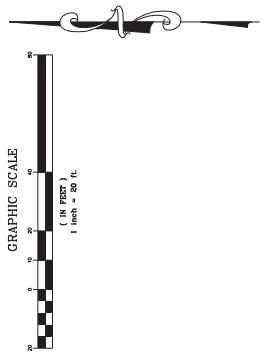


| CAHABA HEIGHTS TOWNHOMES STORM WATER ANALYSIS SUMMARY TABLE |        |        |        |         |         |          |  |
|-------------------------------------------------------------|--------|--------|--------|---------|---------|----------|--|
| Design Storm                                                | 1 Year | 2 Year | 5 Year | 10 Year | 25 Year | 100 Year |  |
| Pre Developed Flow, CFS                                     | 1.65   | 2.03   | 2.73   | 3.41    | 4.48    | 5.41     |  |
| Post Developed Flow, CFS                                    | 1.65   | 1.89   | 2.33   | 3.14    | 4.37    | 5.27     |  |
| Percent Change                                              | -1%    | -7%    | -15%   | -8%     | -2%     | -4%      |  |
| Underground Detention Discharge, CFS                        | 0.93   | 1.02   | 1.40   | 1.95    | 2.64    | 3.12     |  |
| Underground Storage Volume, CF                              | 986    | 1,170  | 1,463  | 1,648   | 1,950   | 2,177    |  |
| Underground Detention Pond Stage, FT                        | 687.42 | 687.65 | 688.03 | 688.28  | 688.66  | 689.04   |  |

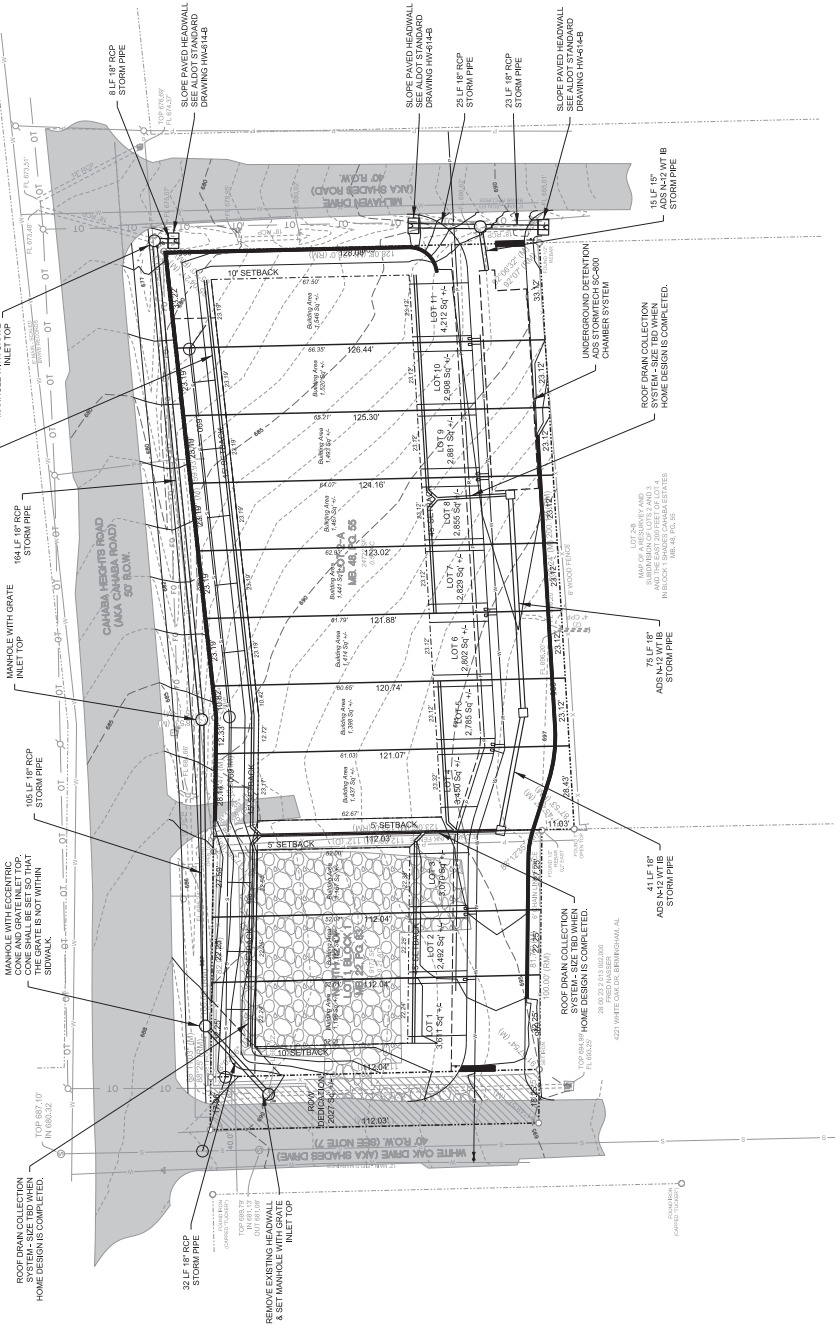



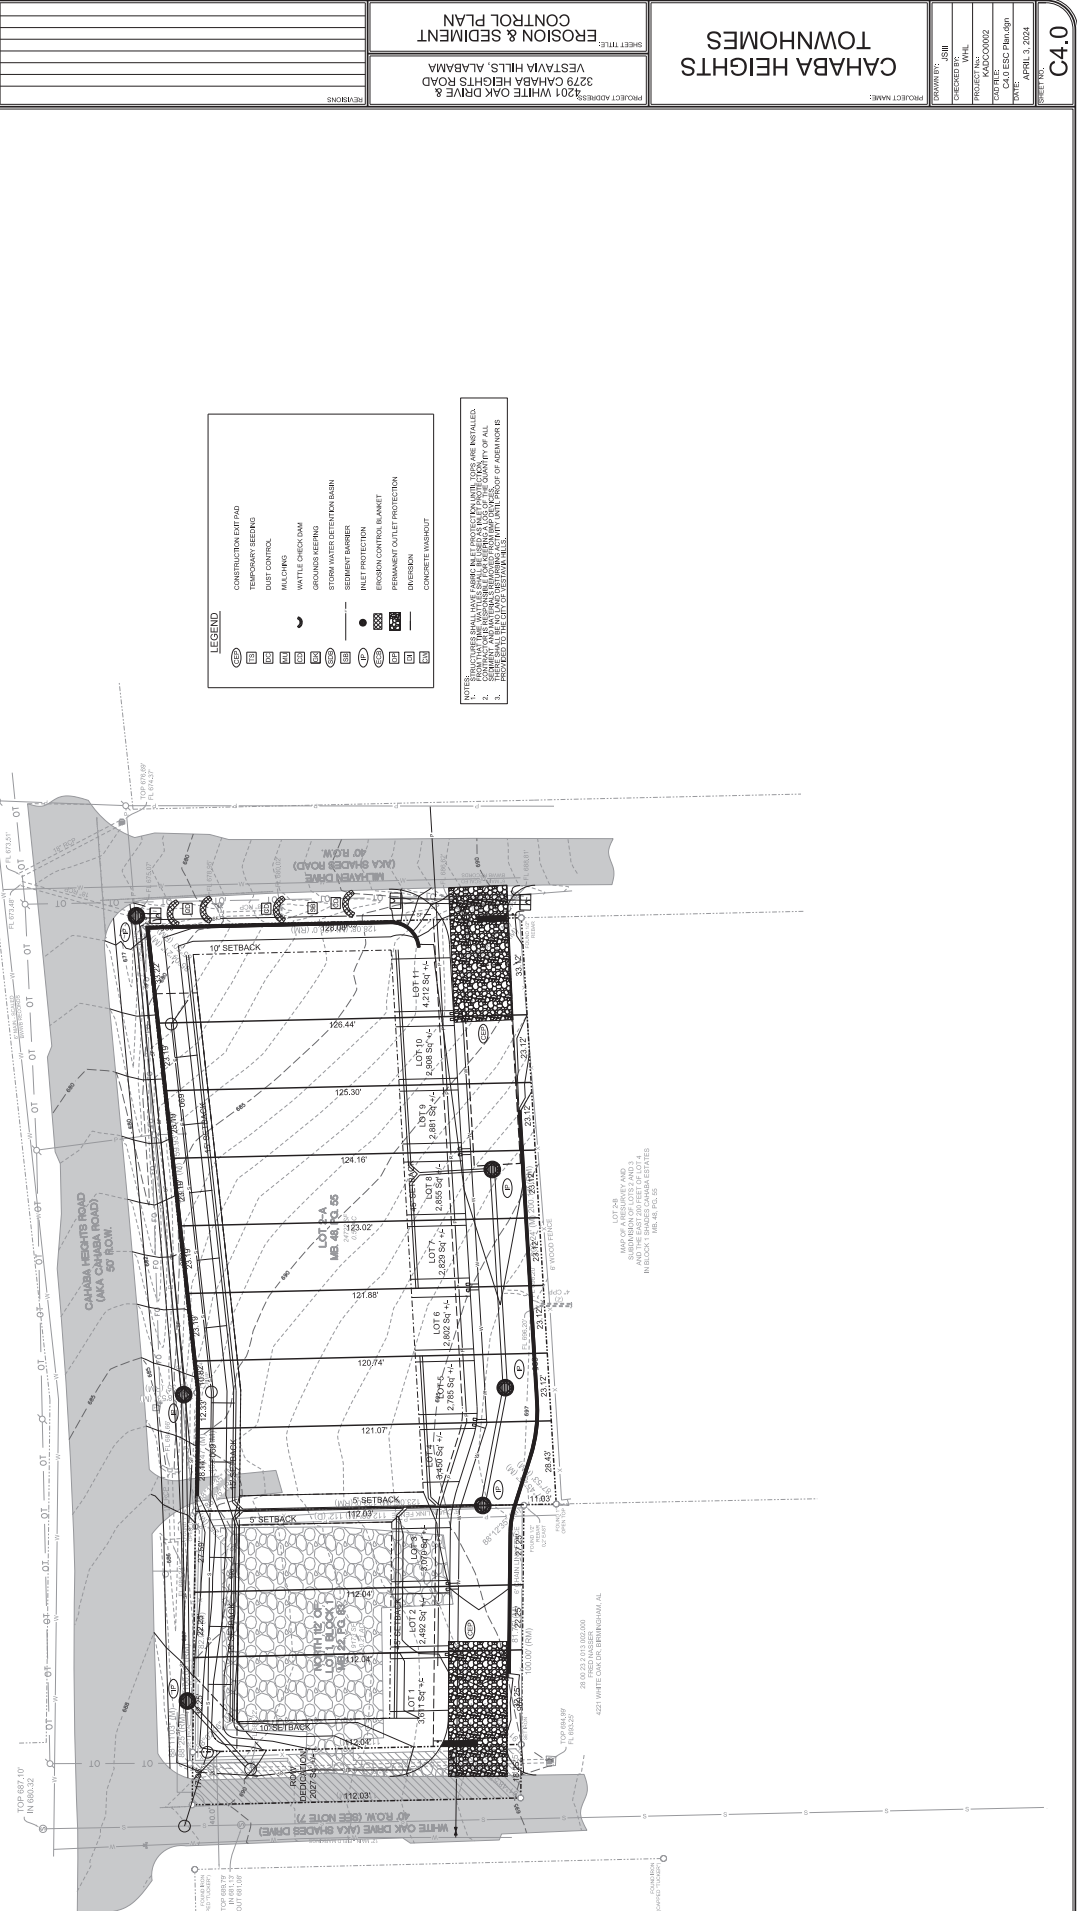


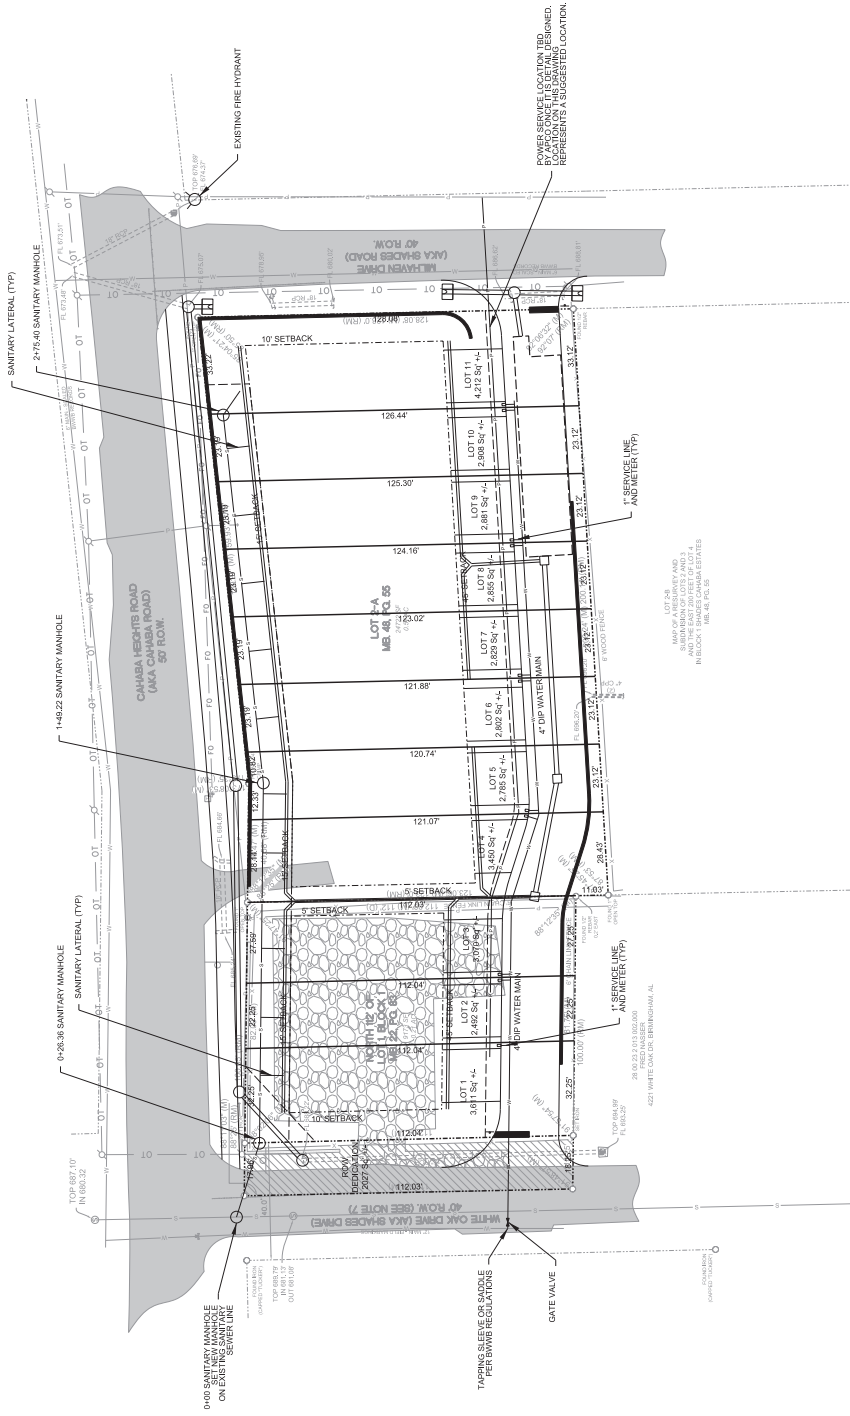

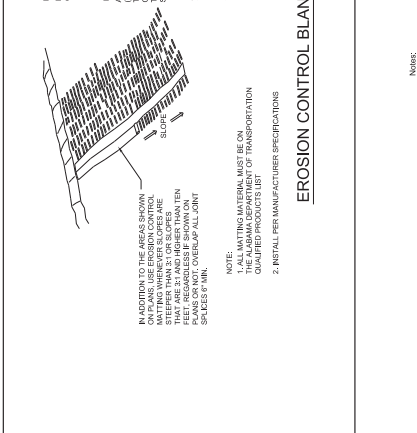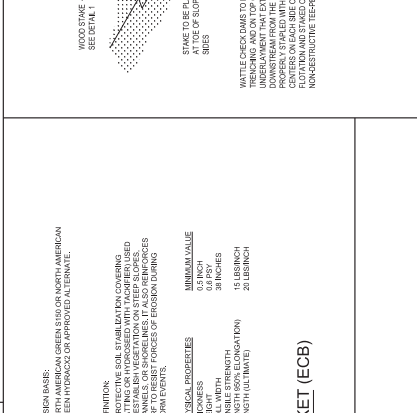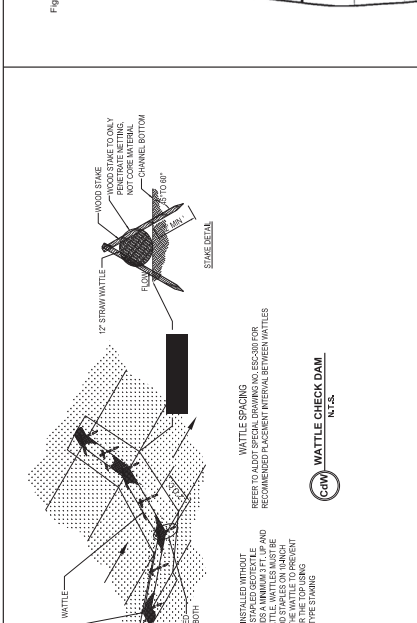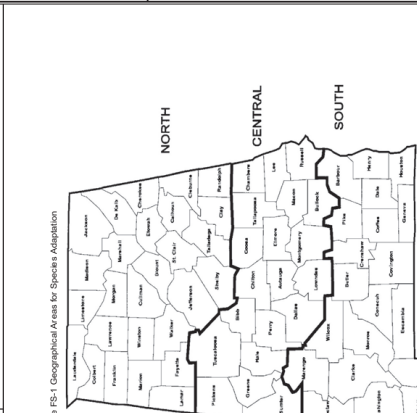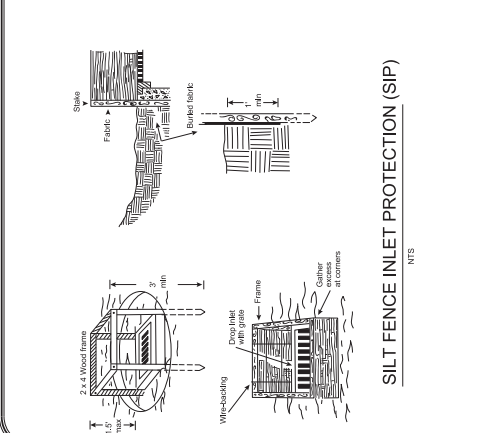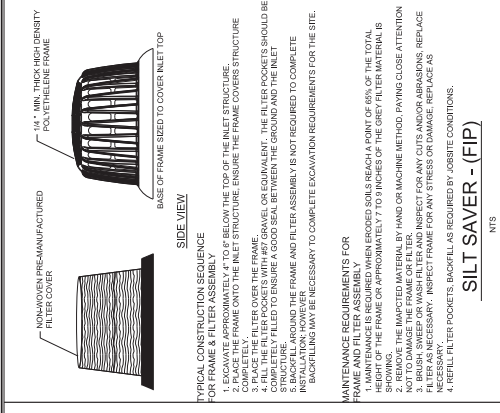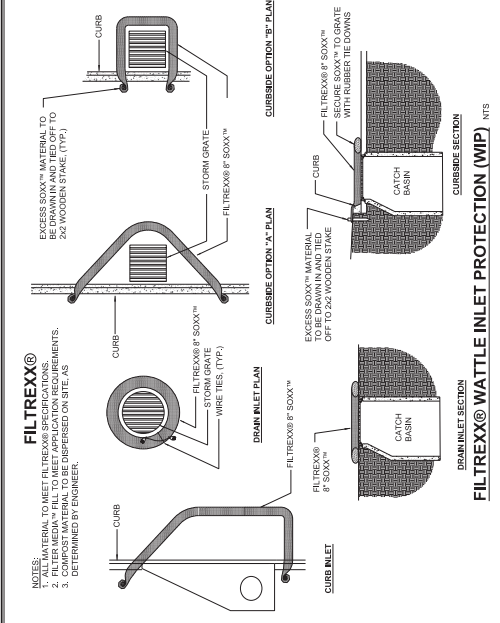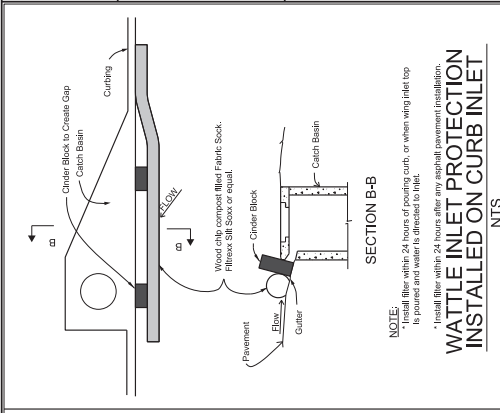



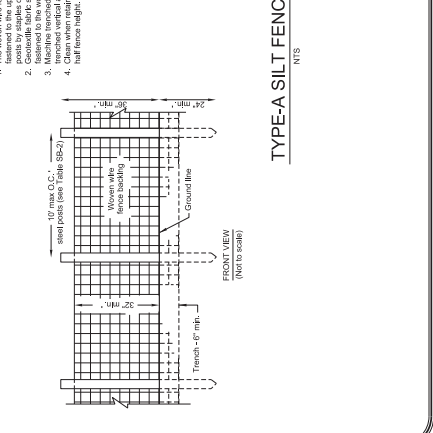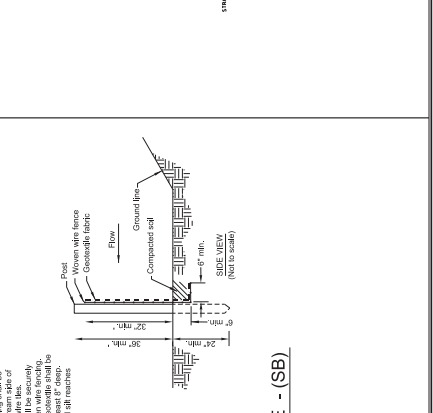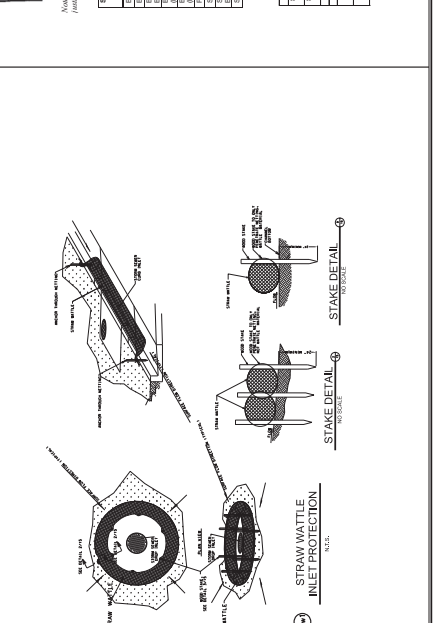





THRUST AREAS ARE BASED ON 200 PSI MAX. PIPE PRESSURE

